

REVIEWED/REVISED BY:  
 MONTVILLE TWP ENGINEERING DEPARTMENT  
 NICOLA MARUCCI, PE-PLS (LIC. #GB04257300)  
 2018, 2020

**PARSIPPANY-TROY HILLS TOWNSHIP  
 MORRIS COUNTY**

THIS TAX MAP WAS DIGITIZED FROM A SCAN OF THE MYLAR DRAWING.  
 ORIGINAL DRAWING BY AERO SERVICE CORPORATION DATED 1959 AND  
 SUBSEQUENTLY AMENDED AND ON FILE IN THE MONTVILLE TOWNSHIP  
 ENGINEERING OFFICE.


MARK J. MANTYLA  
 PROFESSIONAL LAND SURVEYOR  
 NJ LICENSE #GB031272

REV. 1984  
 Warren R. Harper  
 Professional Land Surveyor  
 Montville Township Engineering Dept.  
 Montville, N.J. 07005


REV. 1963, 1970, 1973, 1975, 1976, 1982  
 Stephen A. Jarombek  
 Professional Planner & Land Surveyor  
 Montville, N.J. 07045

**MONTVILLE TWP. TAX MAP  
 MORRIS COUNTY NEW JERSEY  
 SCALE 1" = 200' APRIL 1959  
 AERO SERVICE CORPORATION  
 210 E. COURTLAND STREET PHILADELPHIA, PA.**

**"MONTVILLE CHASE" DETAILS**

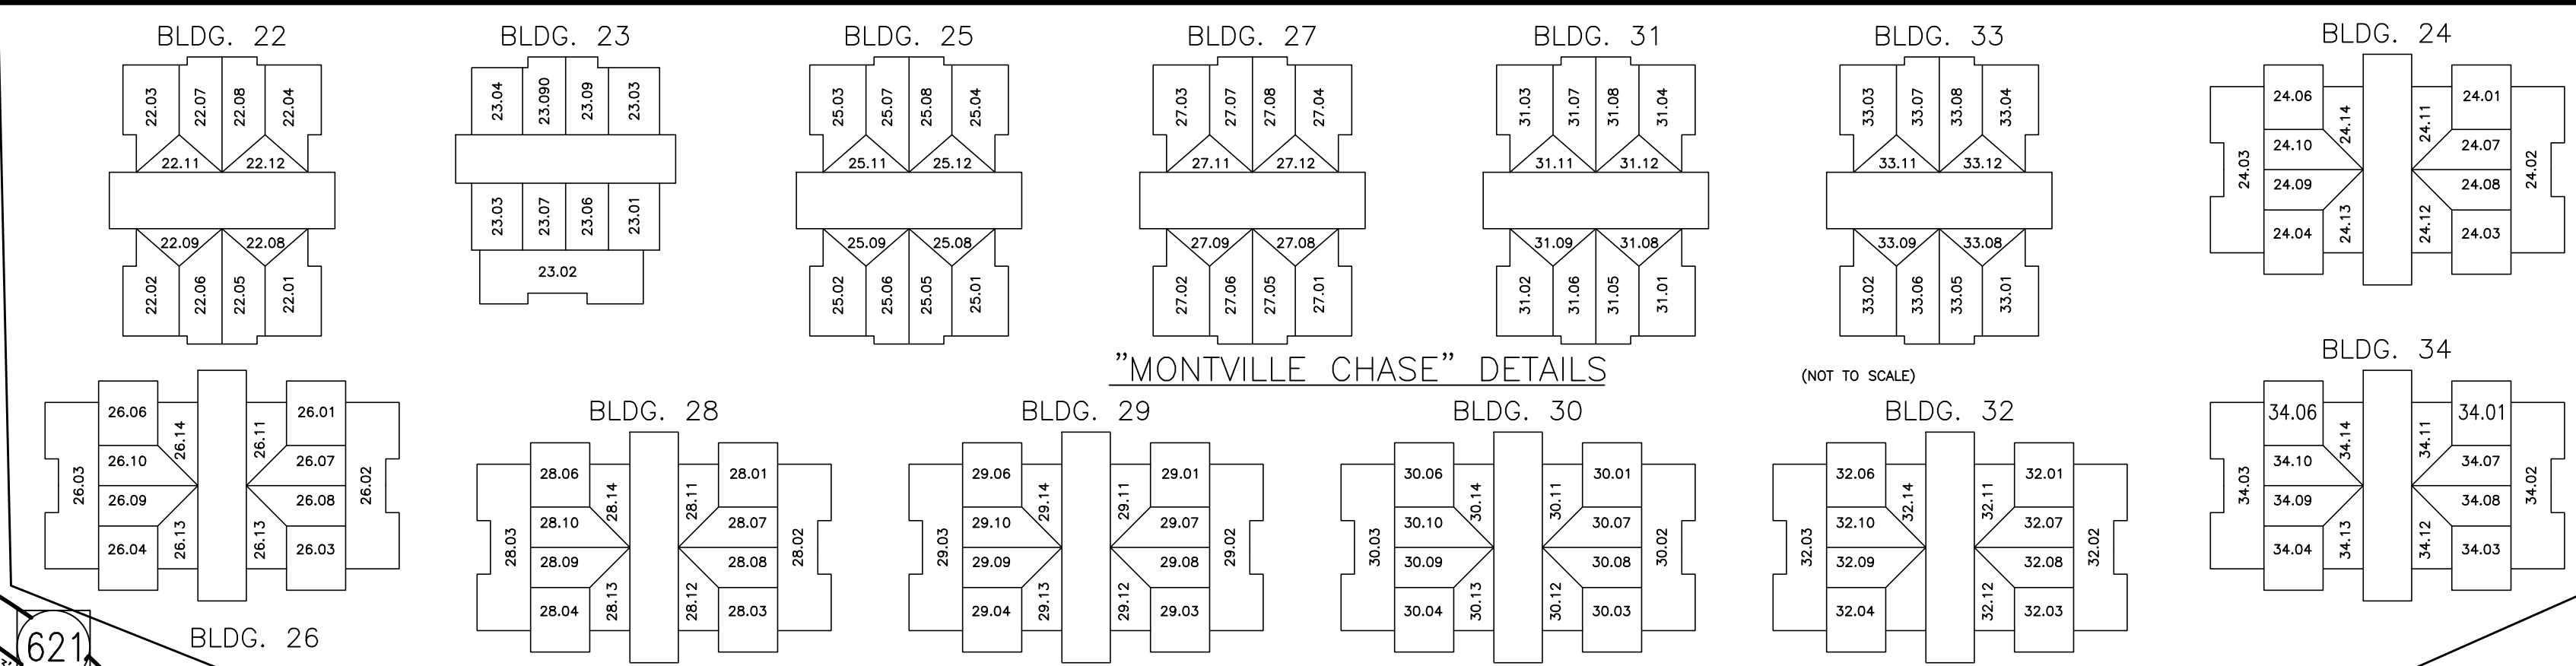

**"MONTVILLE OFFICE PARK DETAIL"**

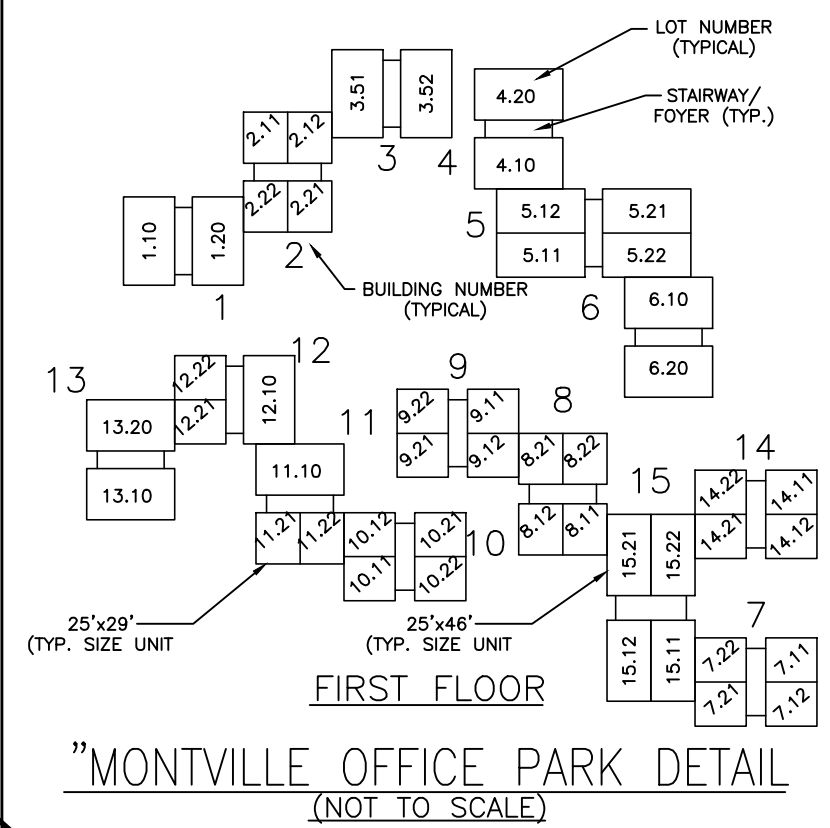

NEW JERSEY DEPARTMENT OF THE TREASURY  
 DIVISION OF TAXATION  
 APPROVED AS A TAX MAP PURSUANT TO THE  
 PROVISIONS OF CHAPTER 175, LAWS OF 1913  
 BY: *C. Sarno* STATE SUPERVISOR  
 DATE APR 22 1959 SERIAL NO. 239

NEW JERSEY DEPARTMENT OF THE TREASURY  
 DIVISION OF TAXATION  
 LOCAL PROPERTY AND PUBLIC UTILITY BRANCH  
 APPROVED AS A TAX MAP PURSUANT TO THE  
 PROVISIONS OF CHAPTER 175, LAWS OF 1913, ETC.  
 FOR THE DIRECTOR, DIVISION OF TAXATION  
 BY: *J. W. Thomas* P.E. & L.S.  
 LIC. # 5009 CHIEF  
 DATE APR 12 1977 SERIAL NO. 563

JUN 22 1982 609